


# North Queen Street: Potential Street Cross-Sections




Study Area

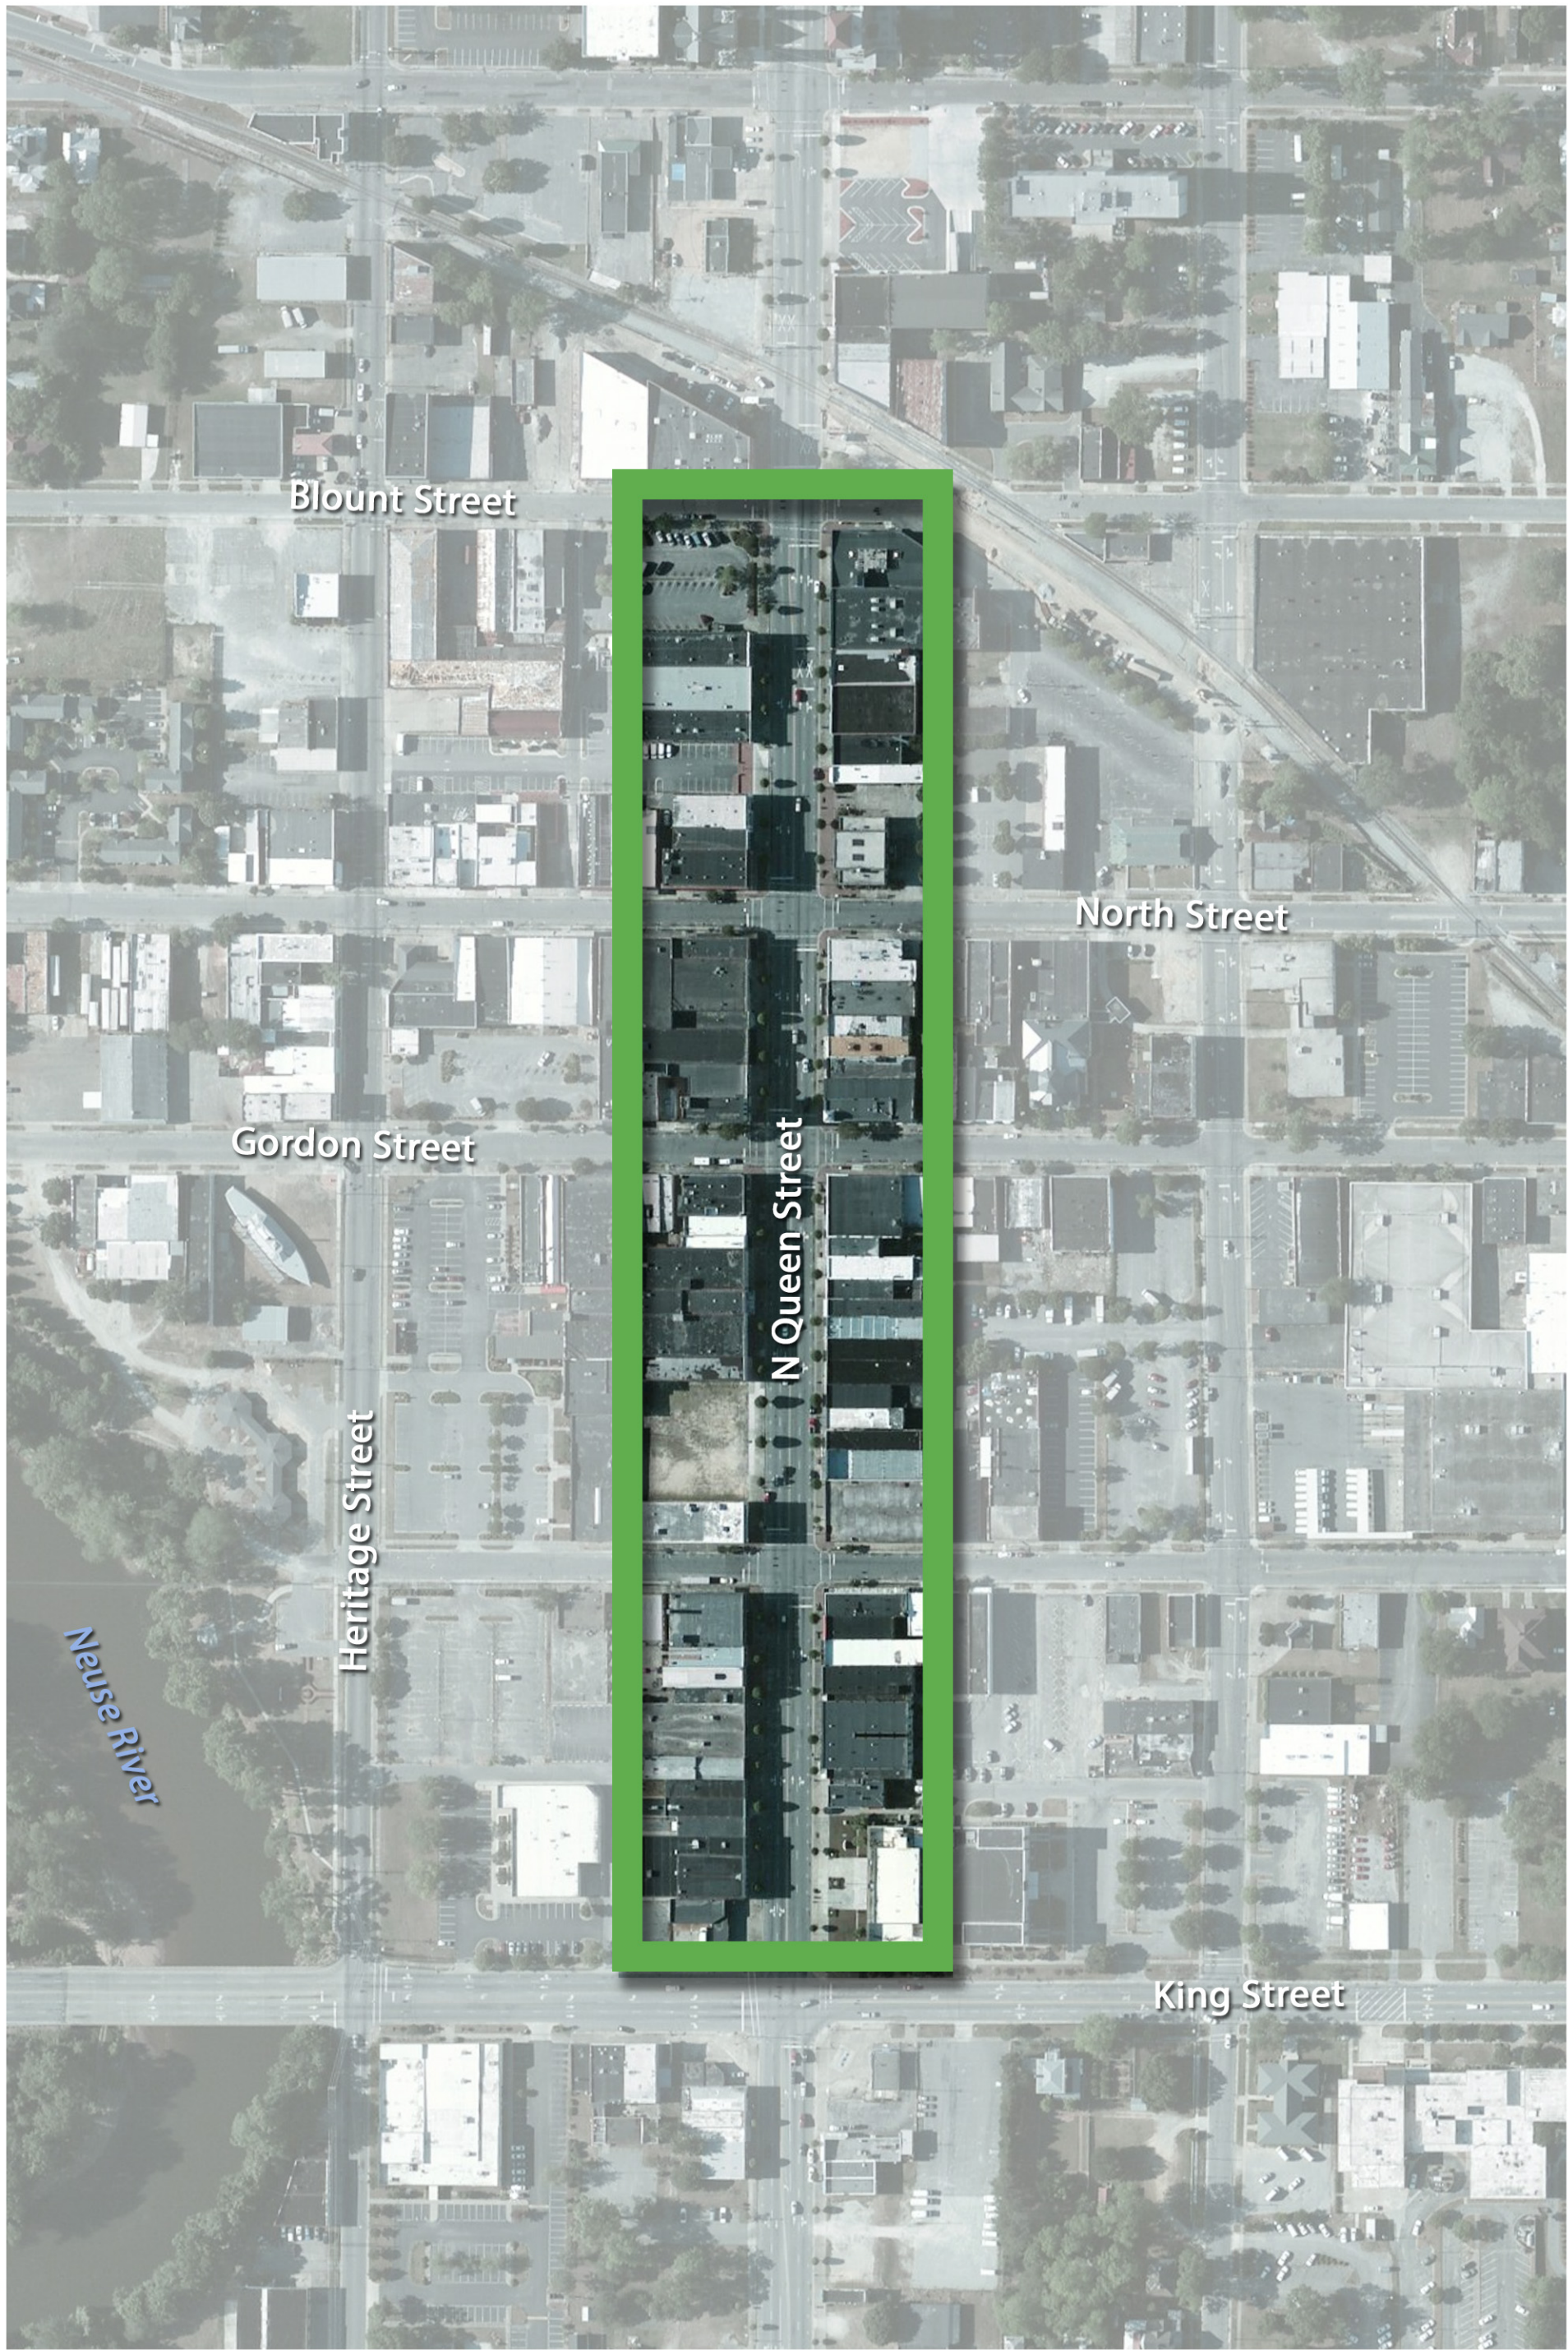


What do you like/dislike about the study area?  
Provide comments below.

Option 1: Existing Street Configuration

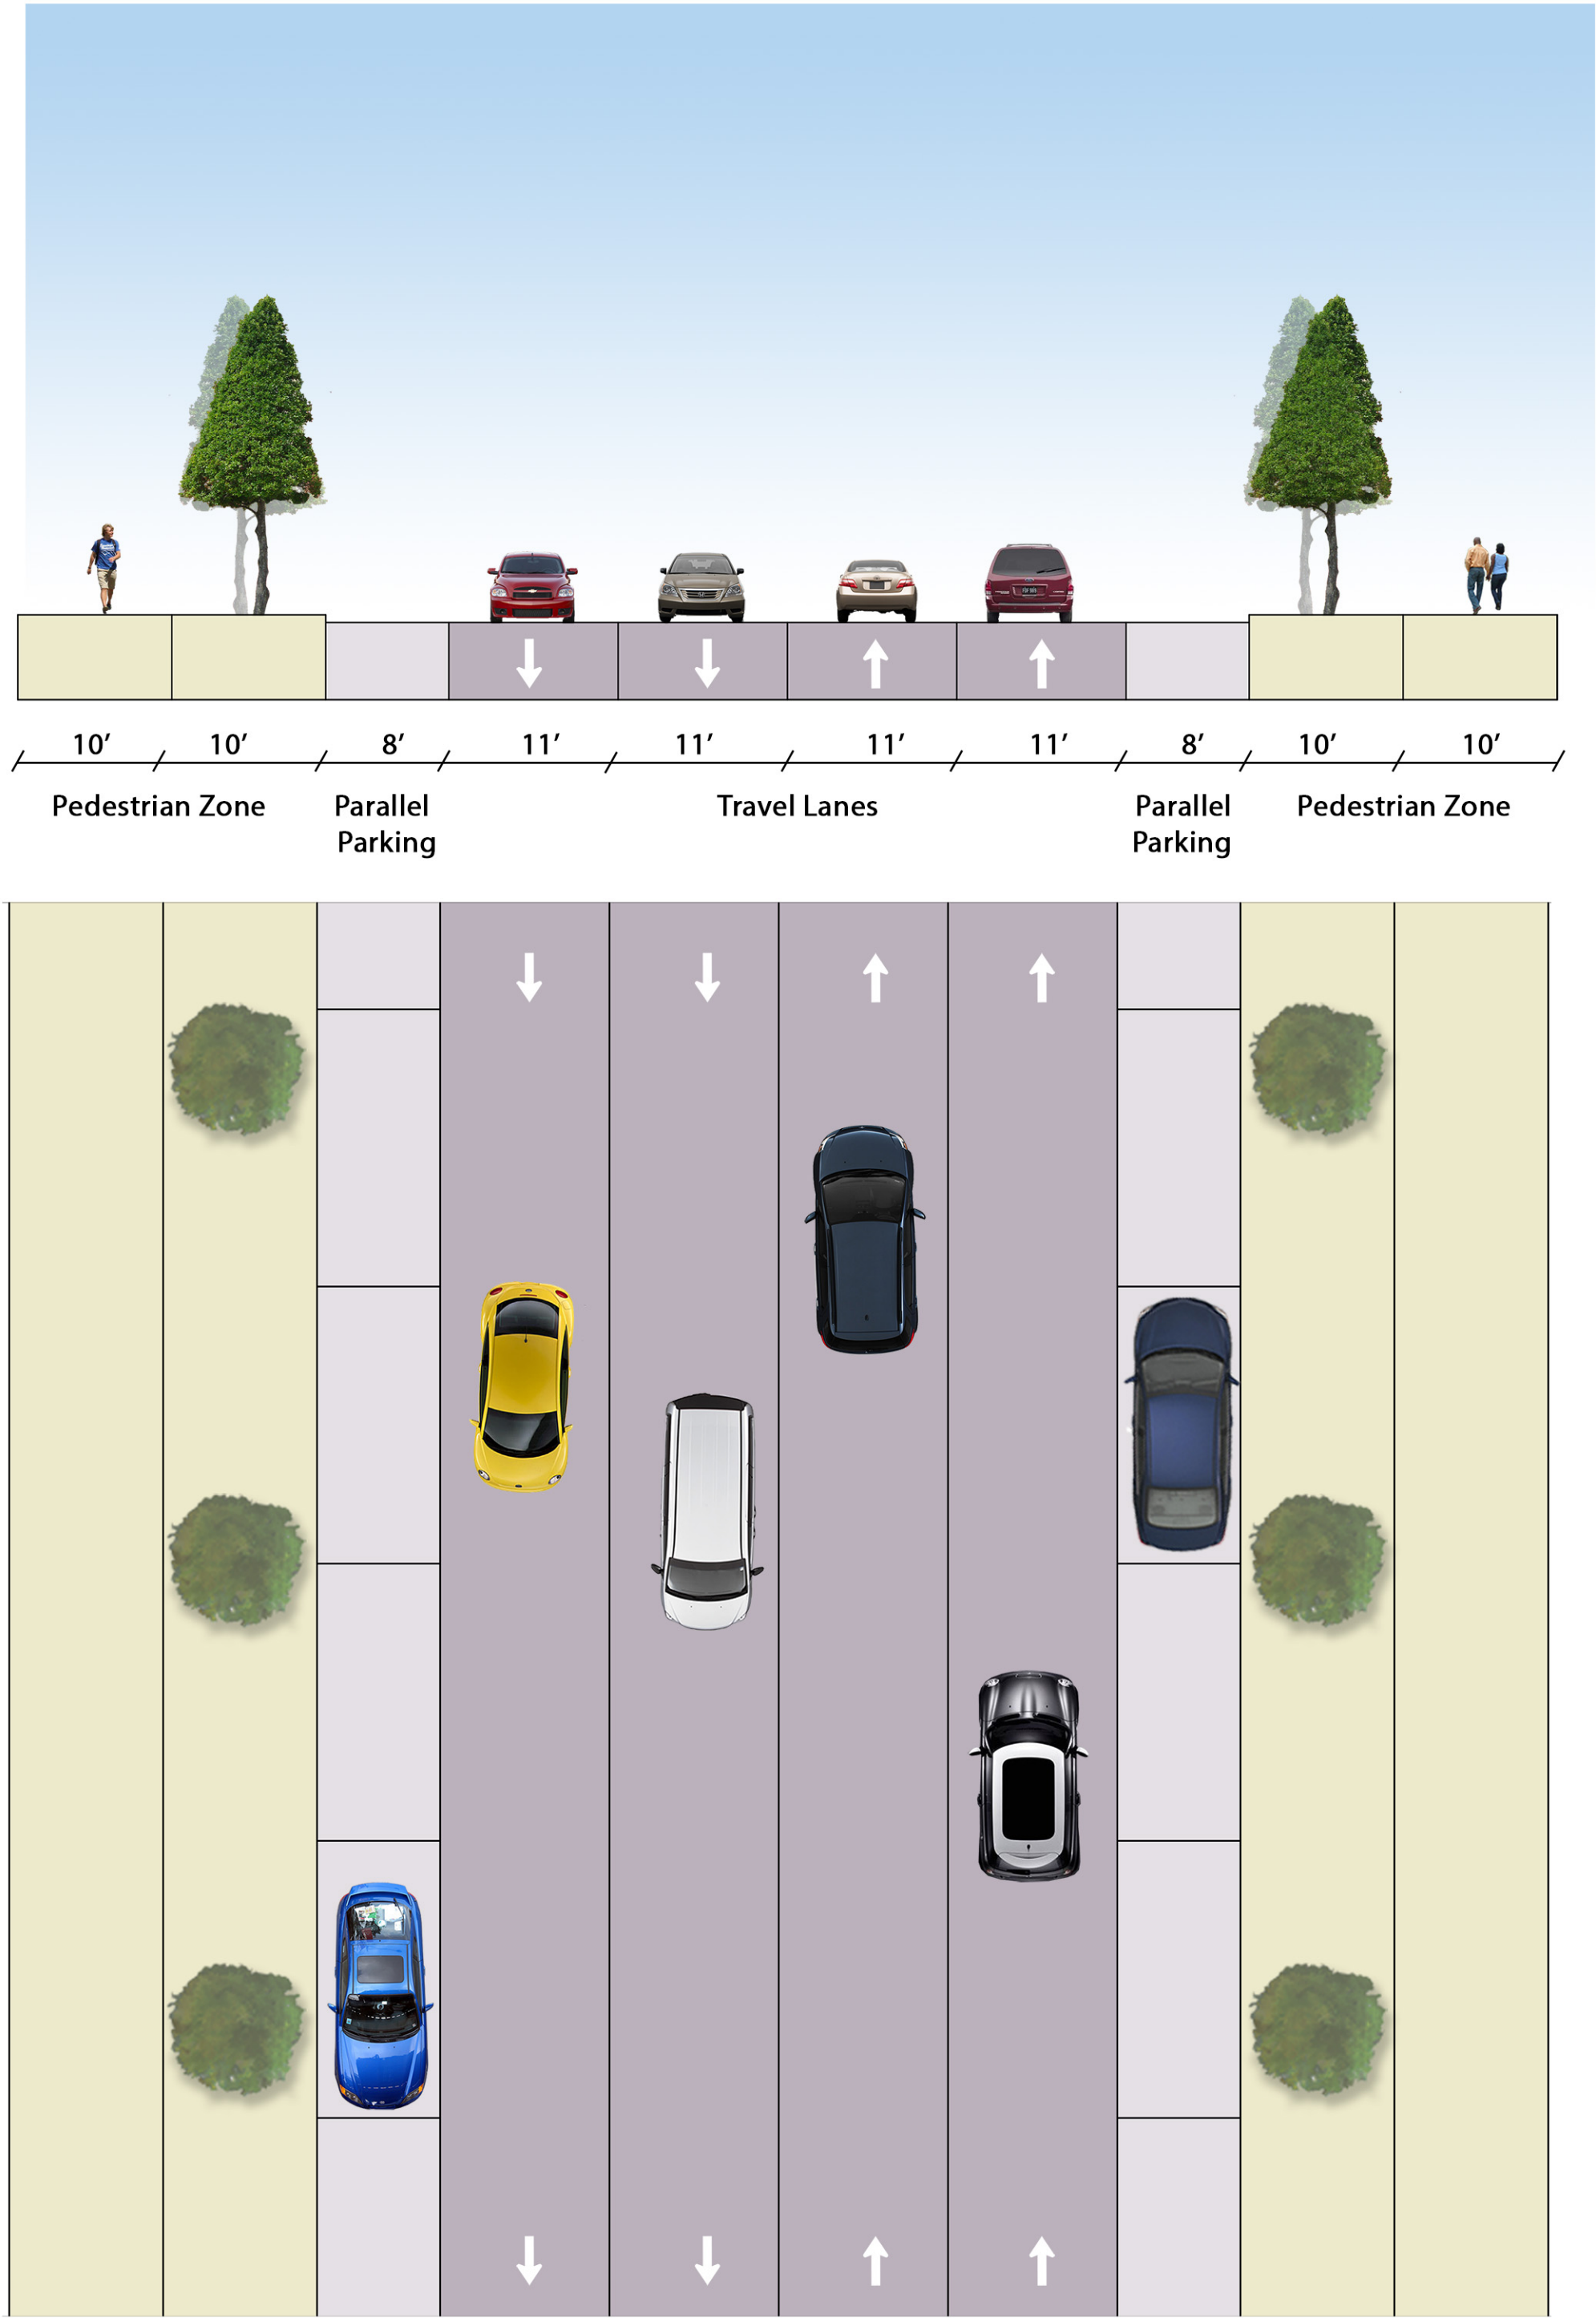

Place dots and comments below.

Option 2: Angled Parking

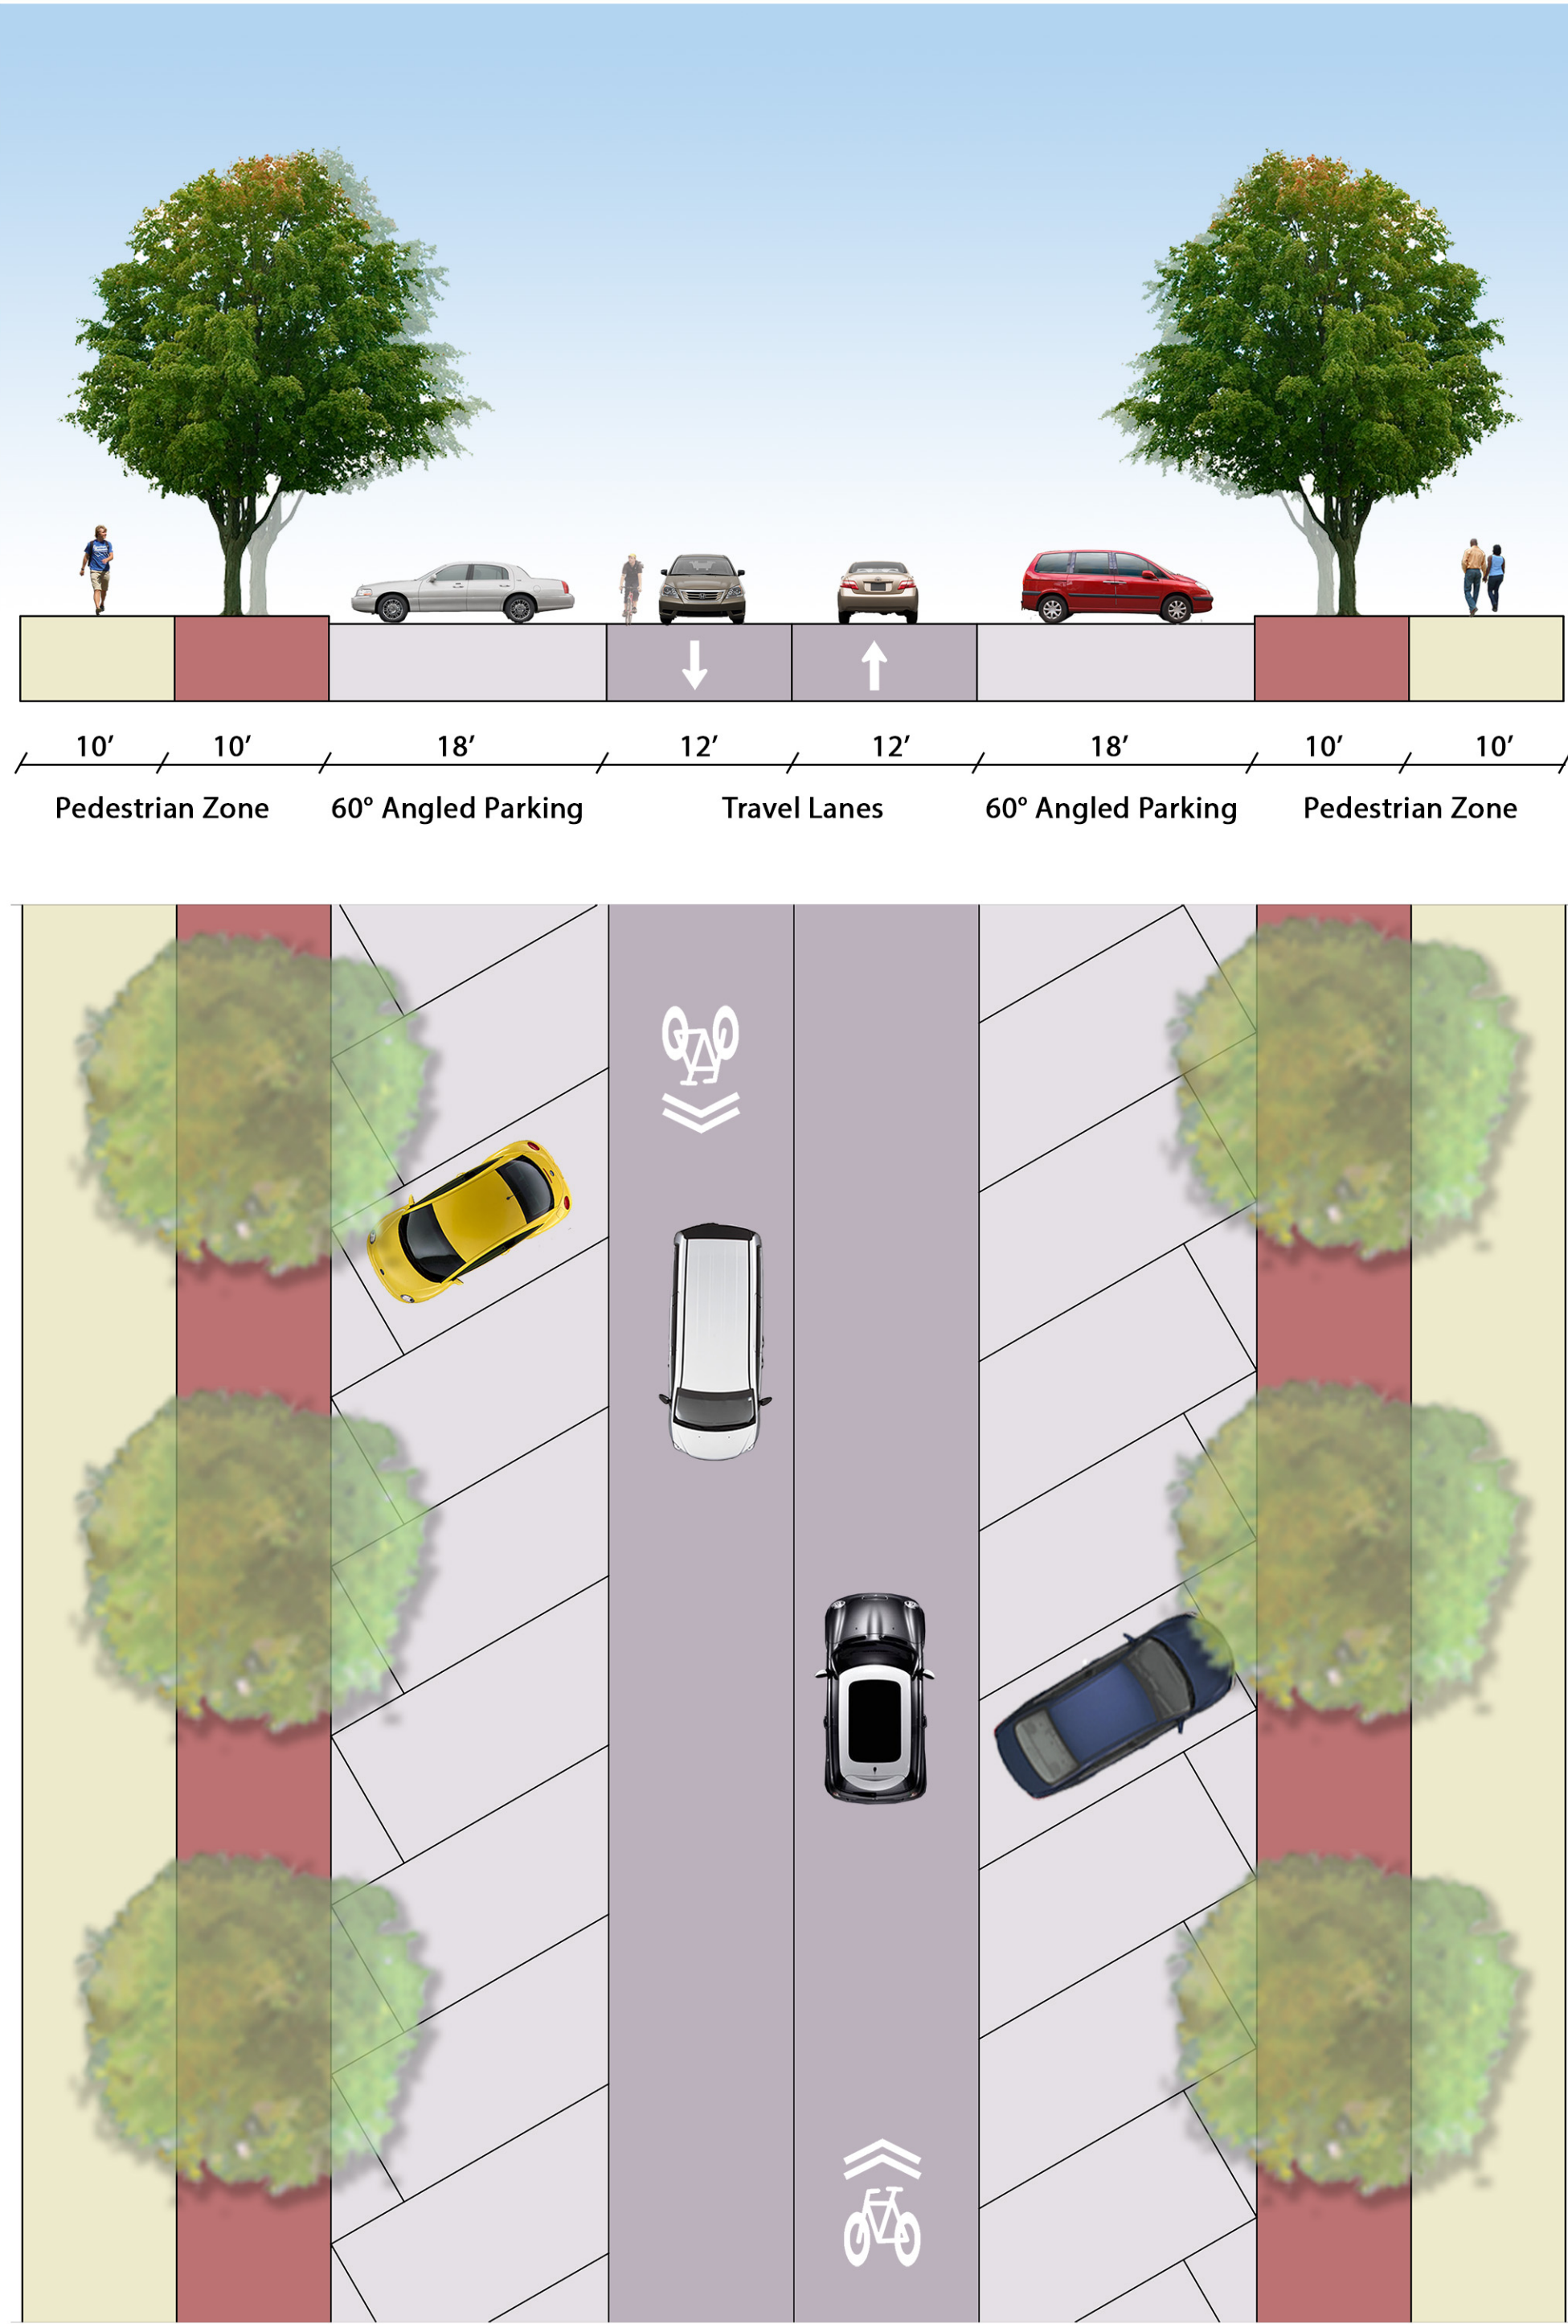


Place dots and comments below.

# North Queen Street: Potential Street Cross-Sections




Option 3: Buffered Bike Lane

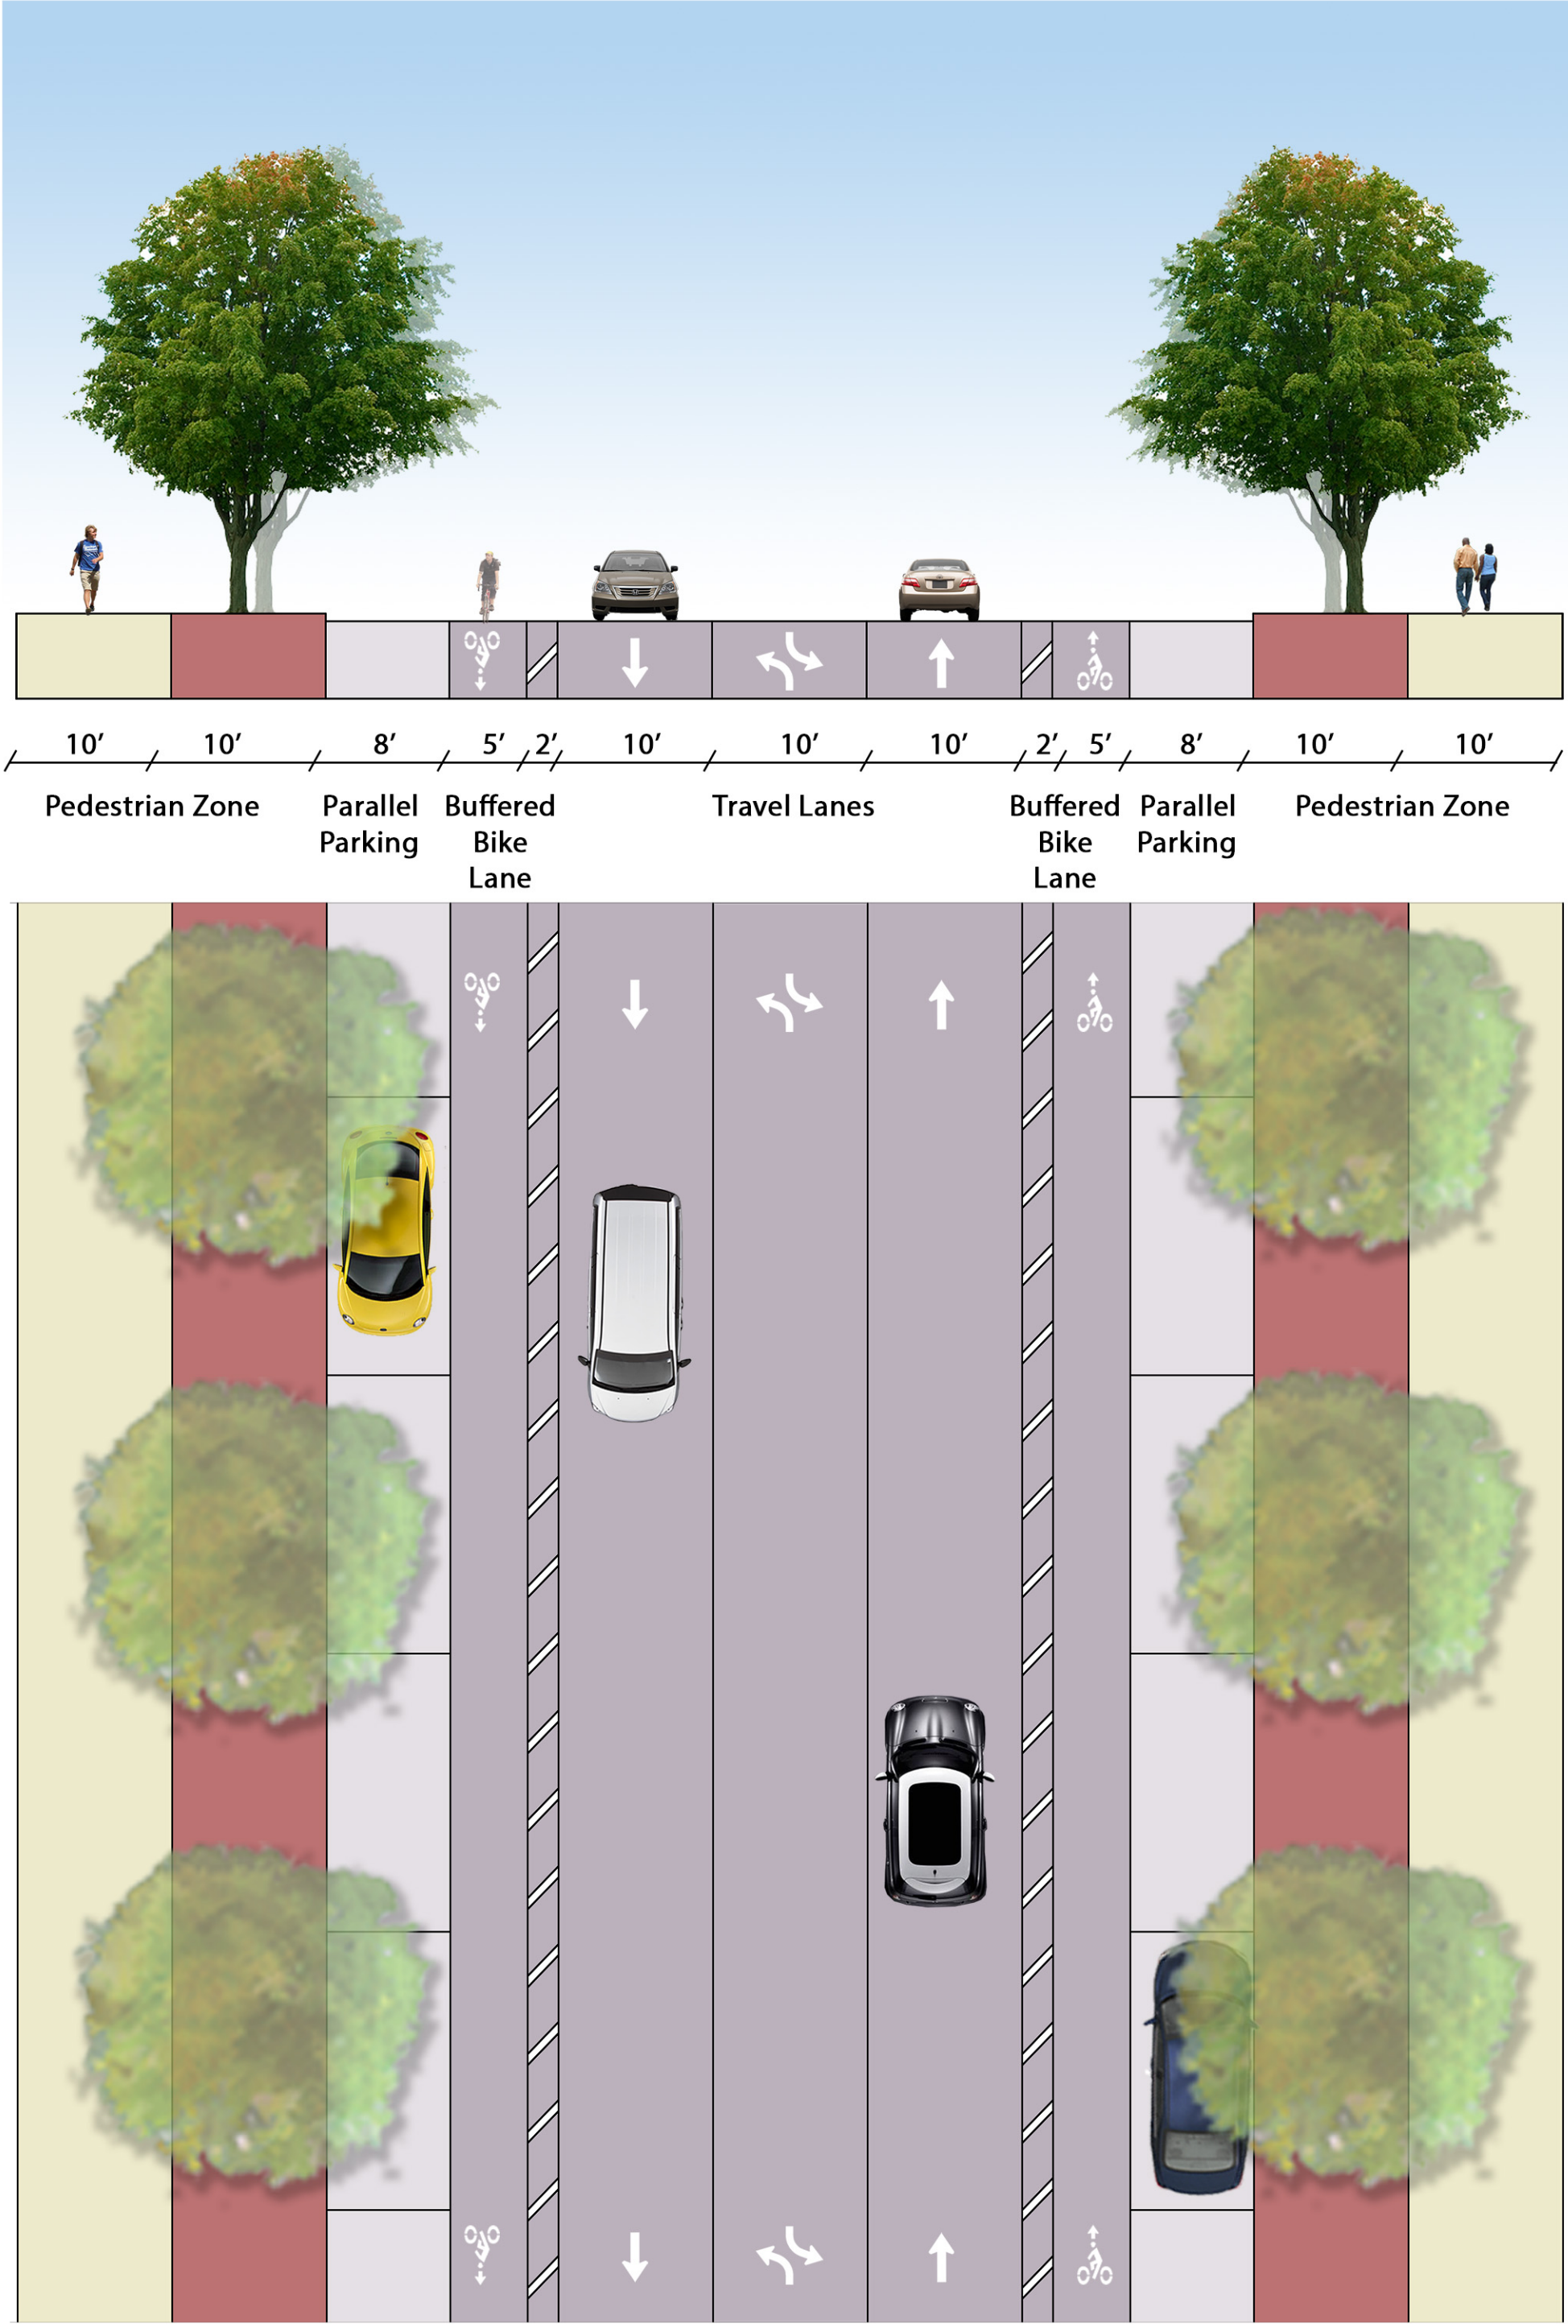

Place dots and comments below.

Option 4: Landscaped Median

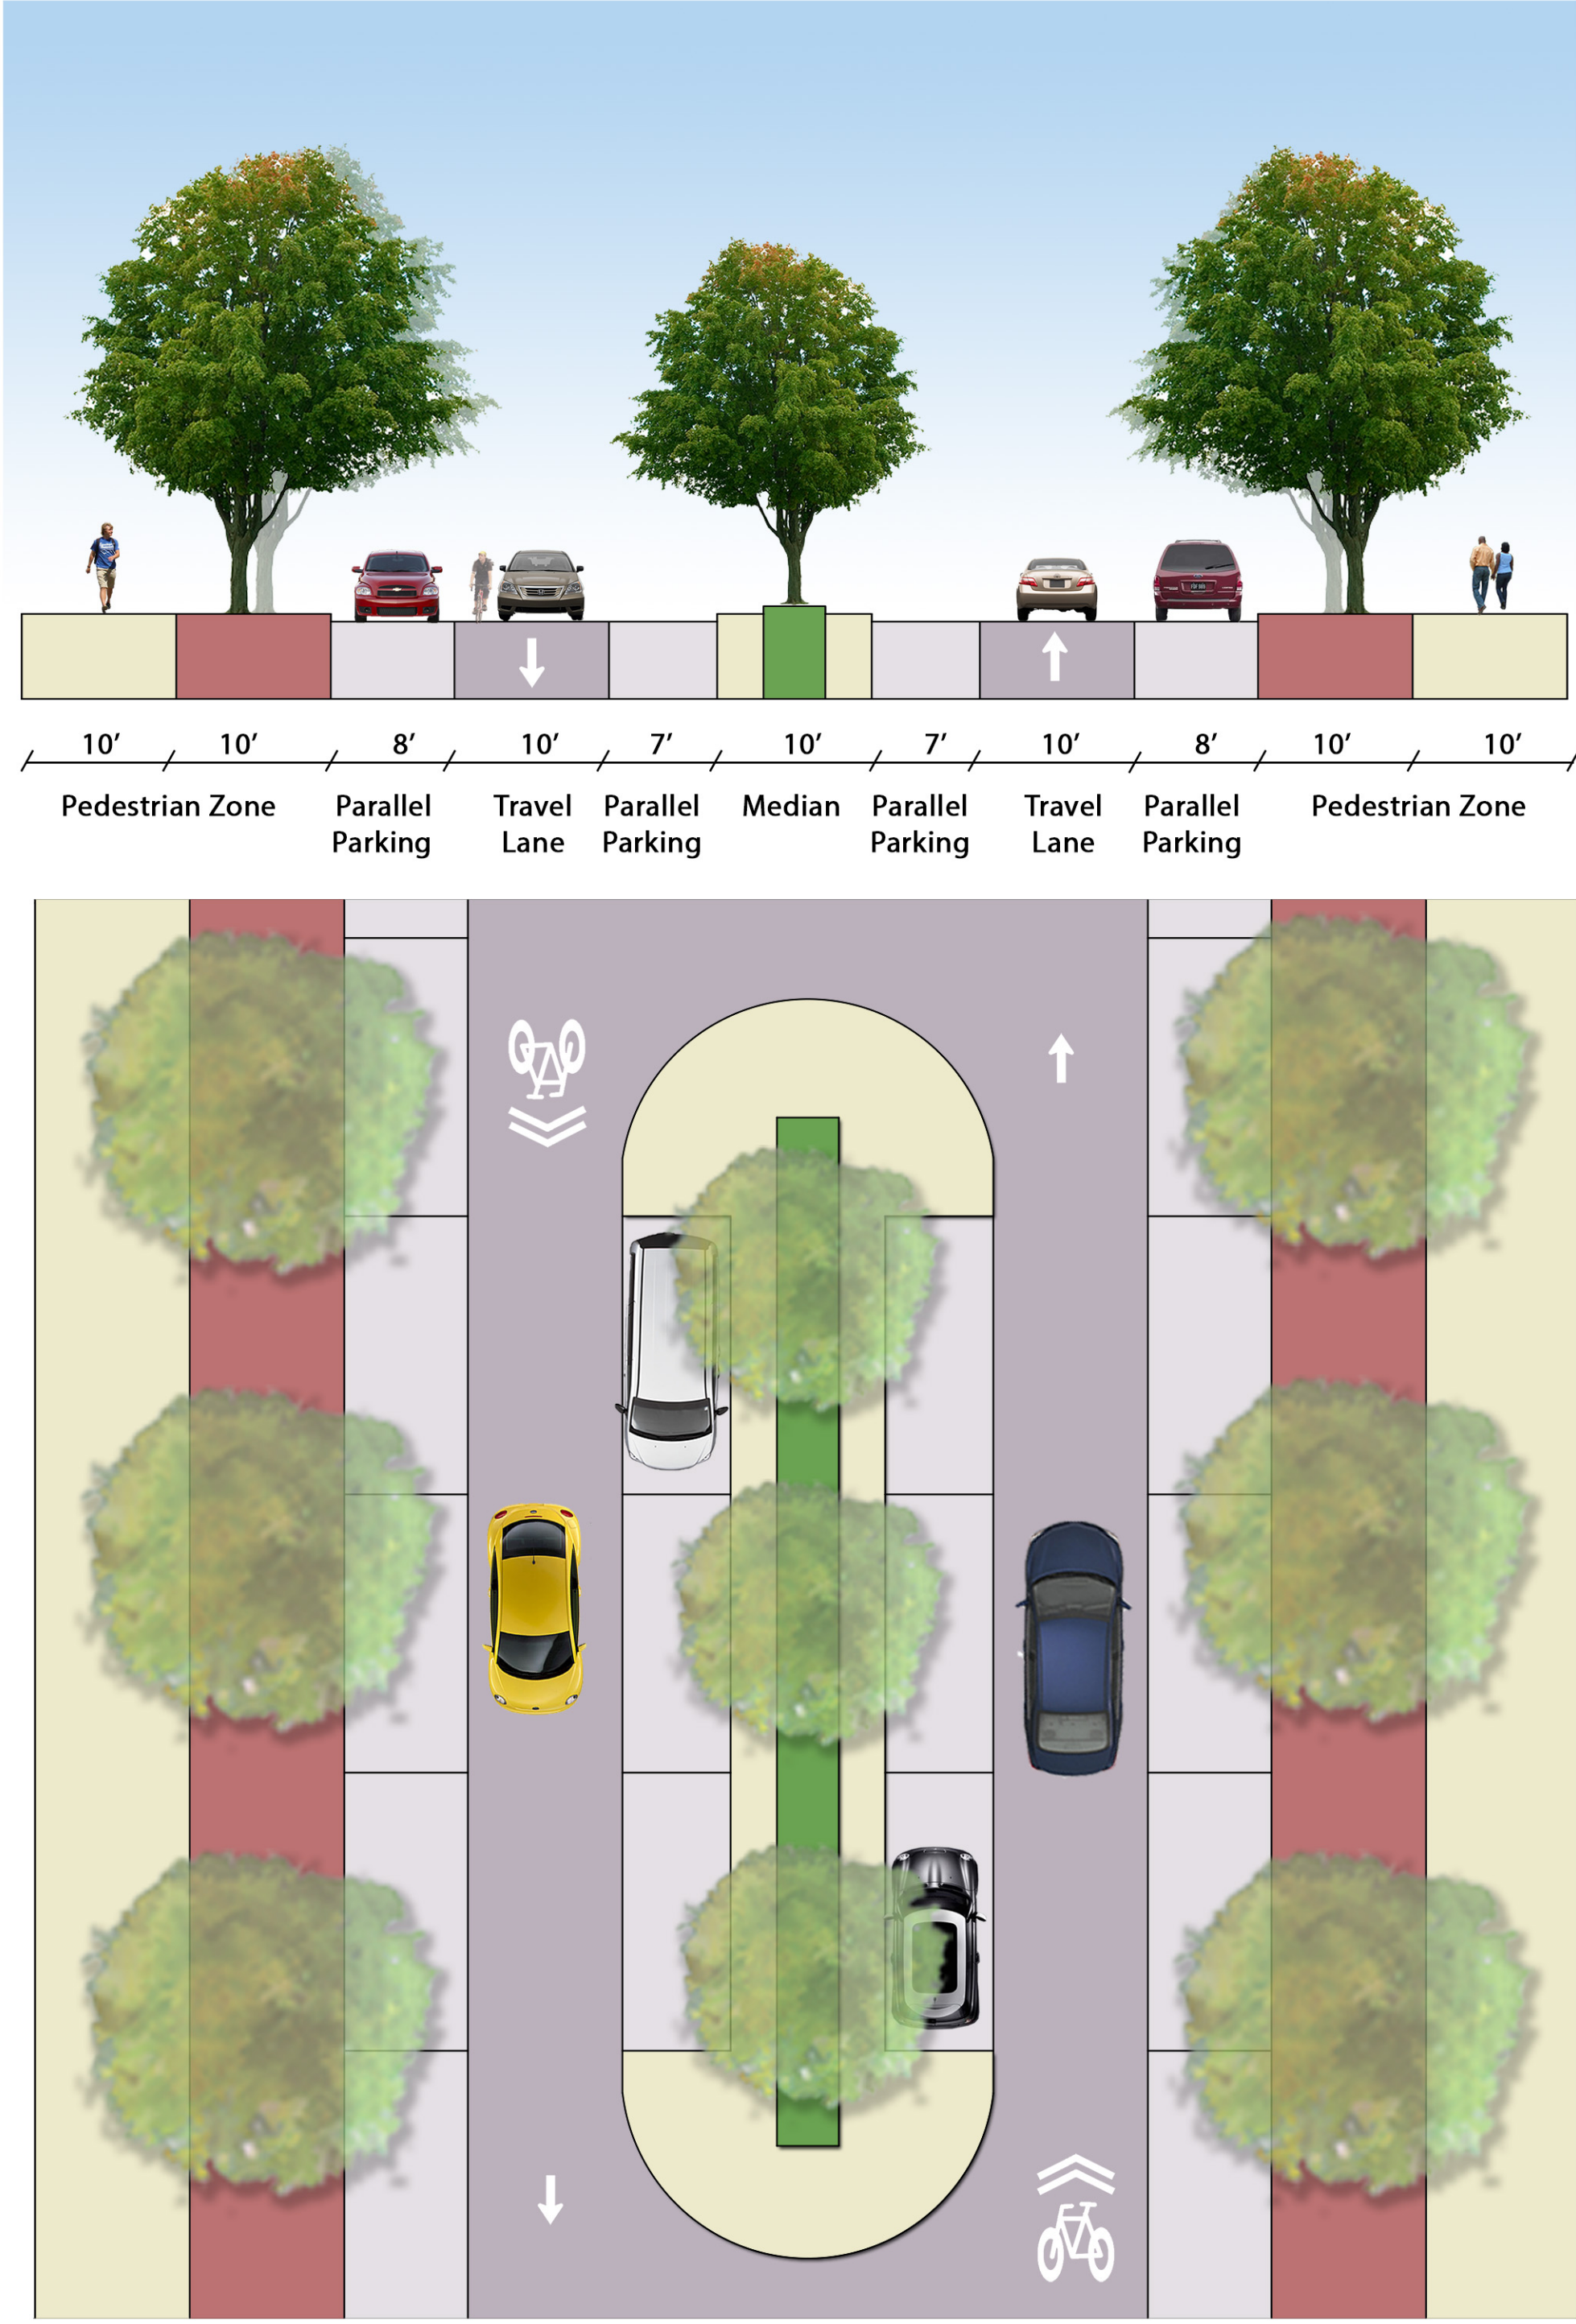

Place dots and comments below.

Street Tree Options: Place dots on preferred option.



Ulmus parvifolia - Lacebark Elm



Acer rubrum - Red Maple



Pistacia chinensis - Chinese Pistache



Acer buergerianum - Trident Maple



# South Queen Street: Potential Street Cross-Sections




Study Area




What do you like/dislike about the study area?  
Provide comments below.

Option 1: Existing Street Configuration

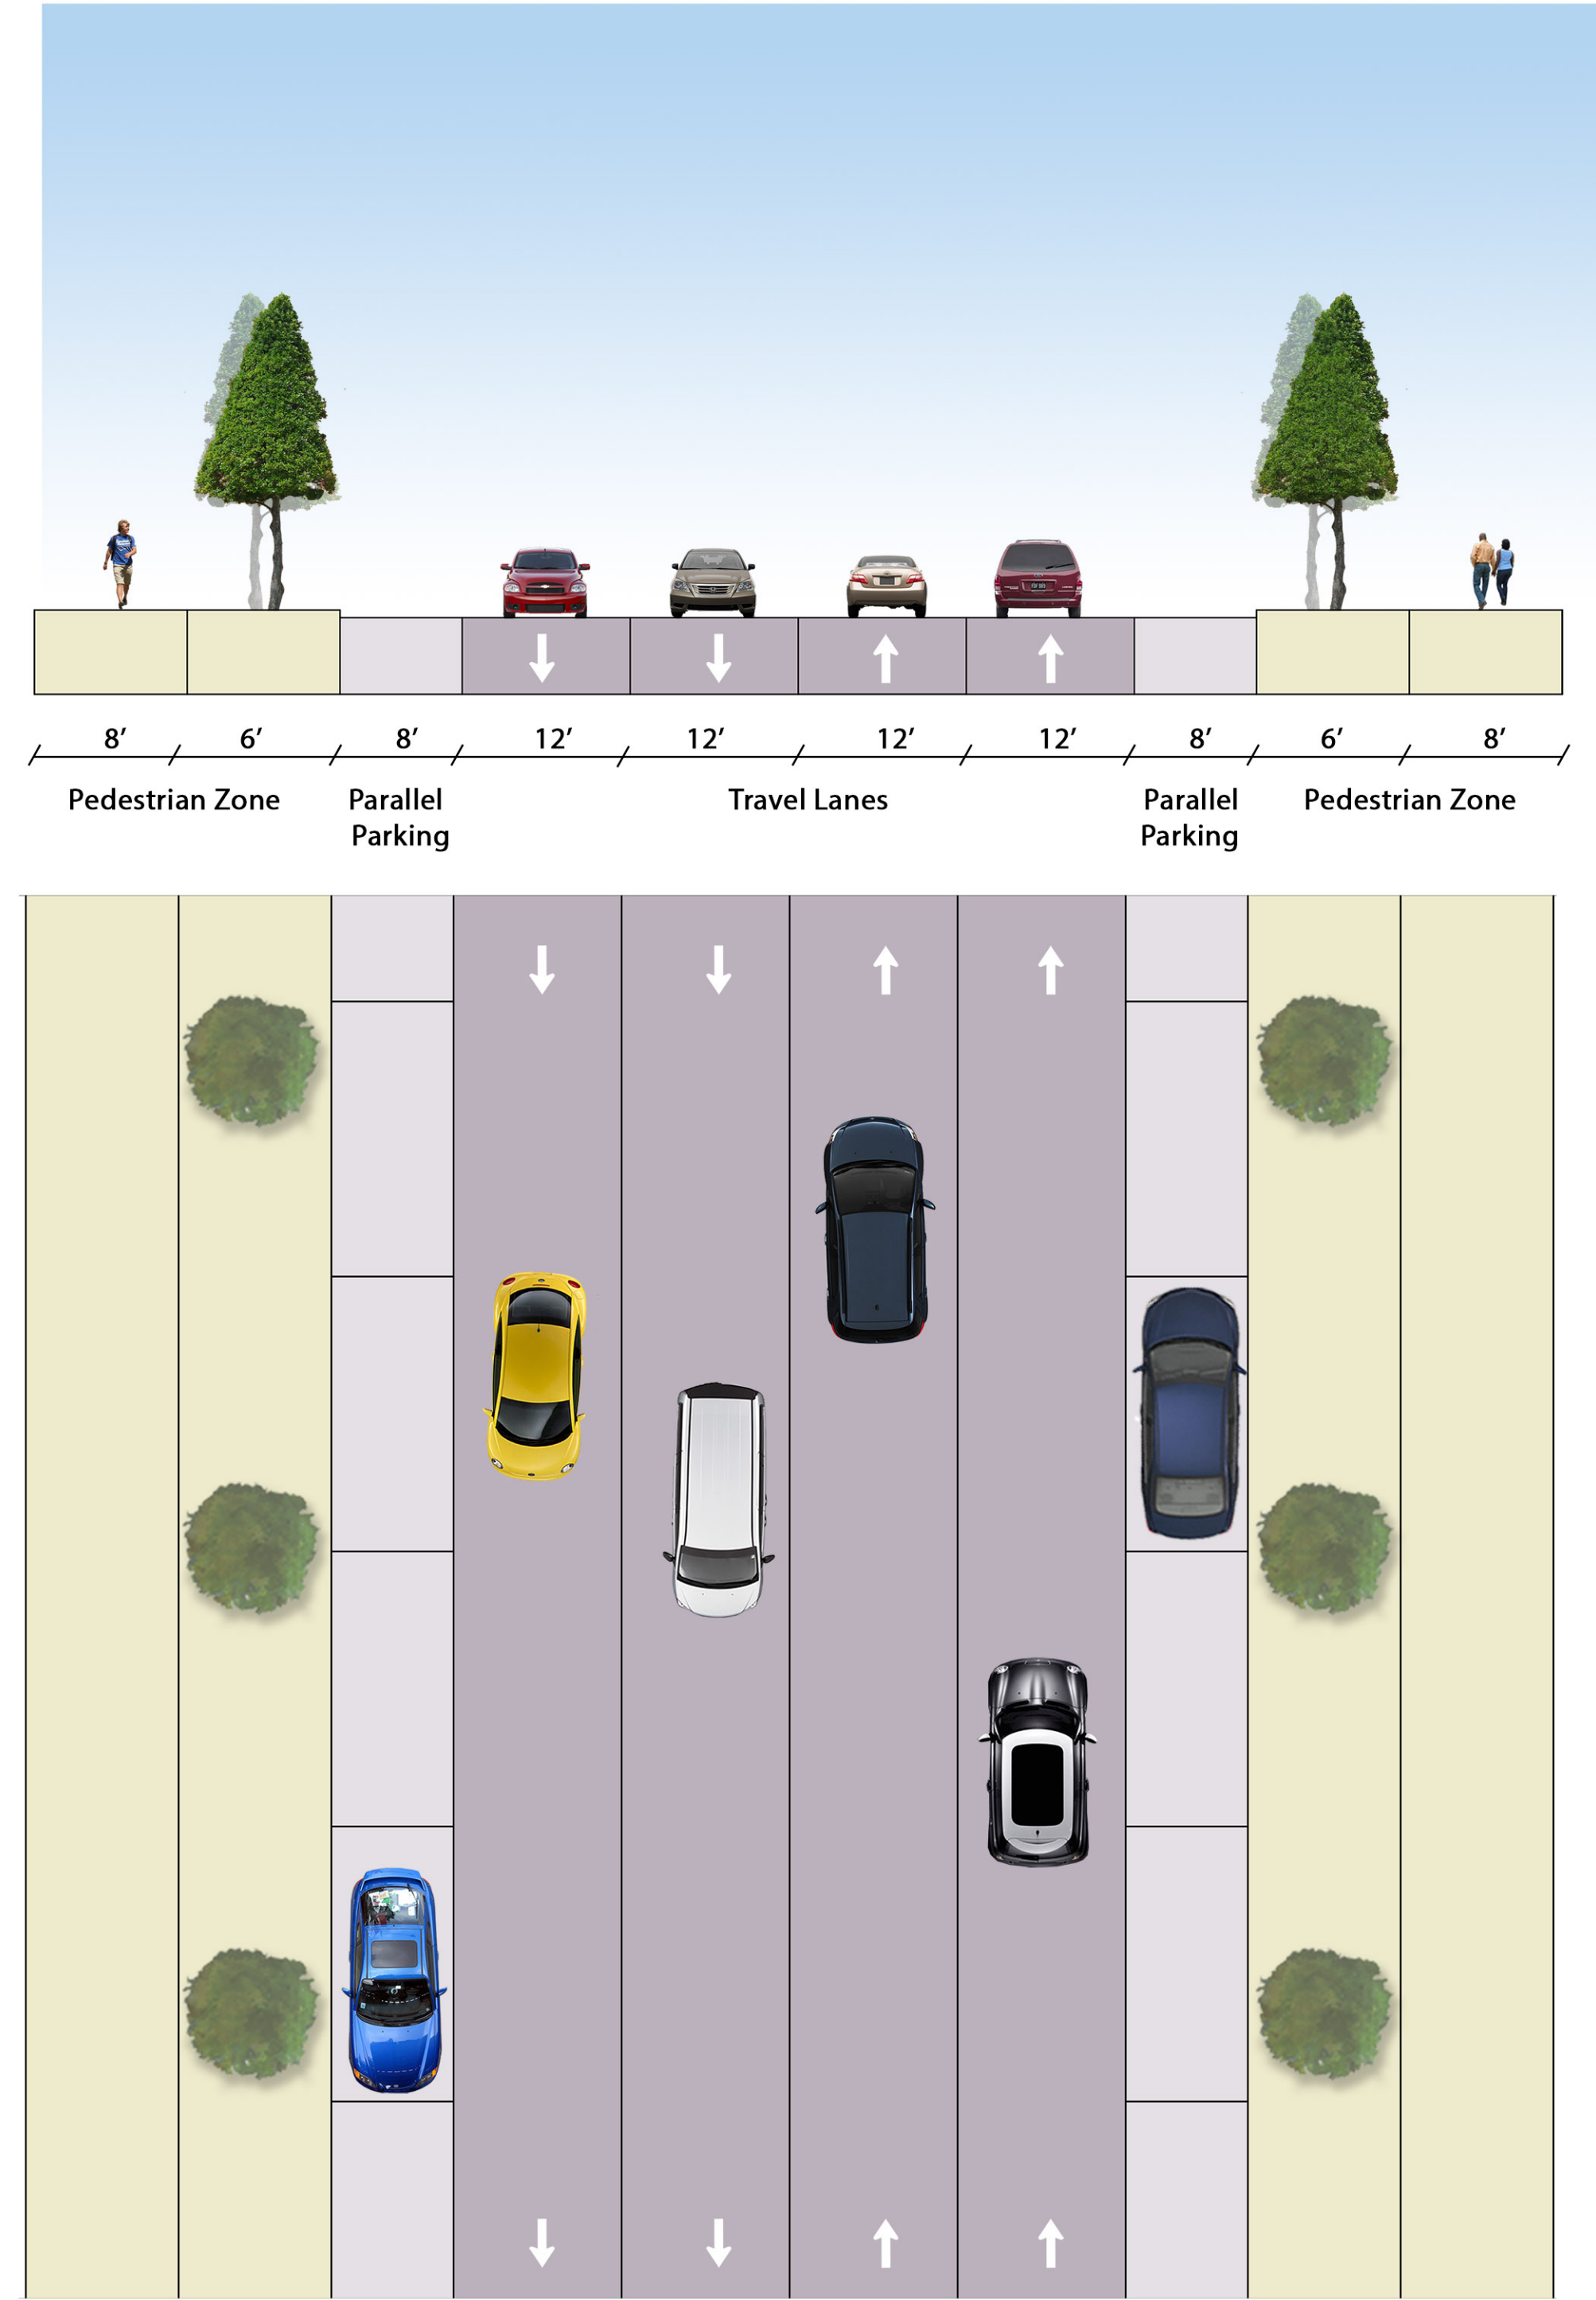

Place dots and comments below.

Option 2: Angled Parking

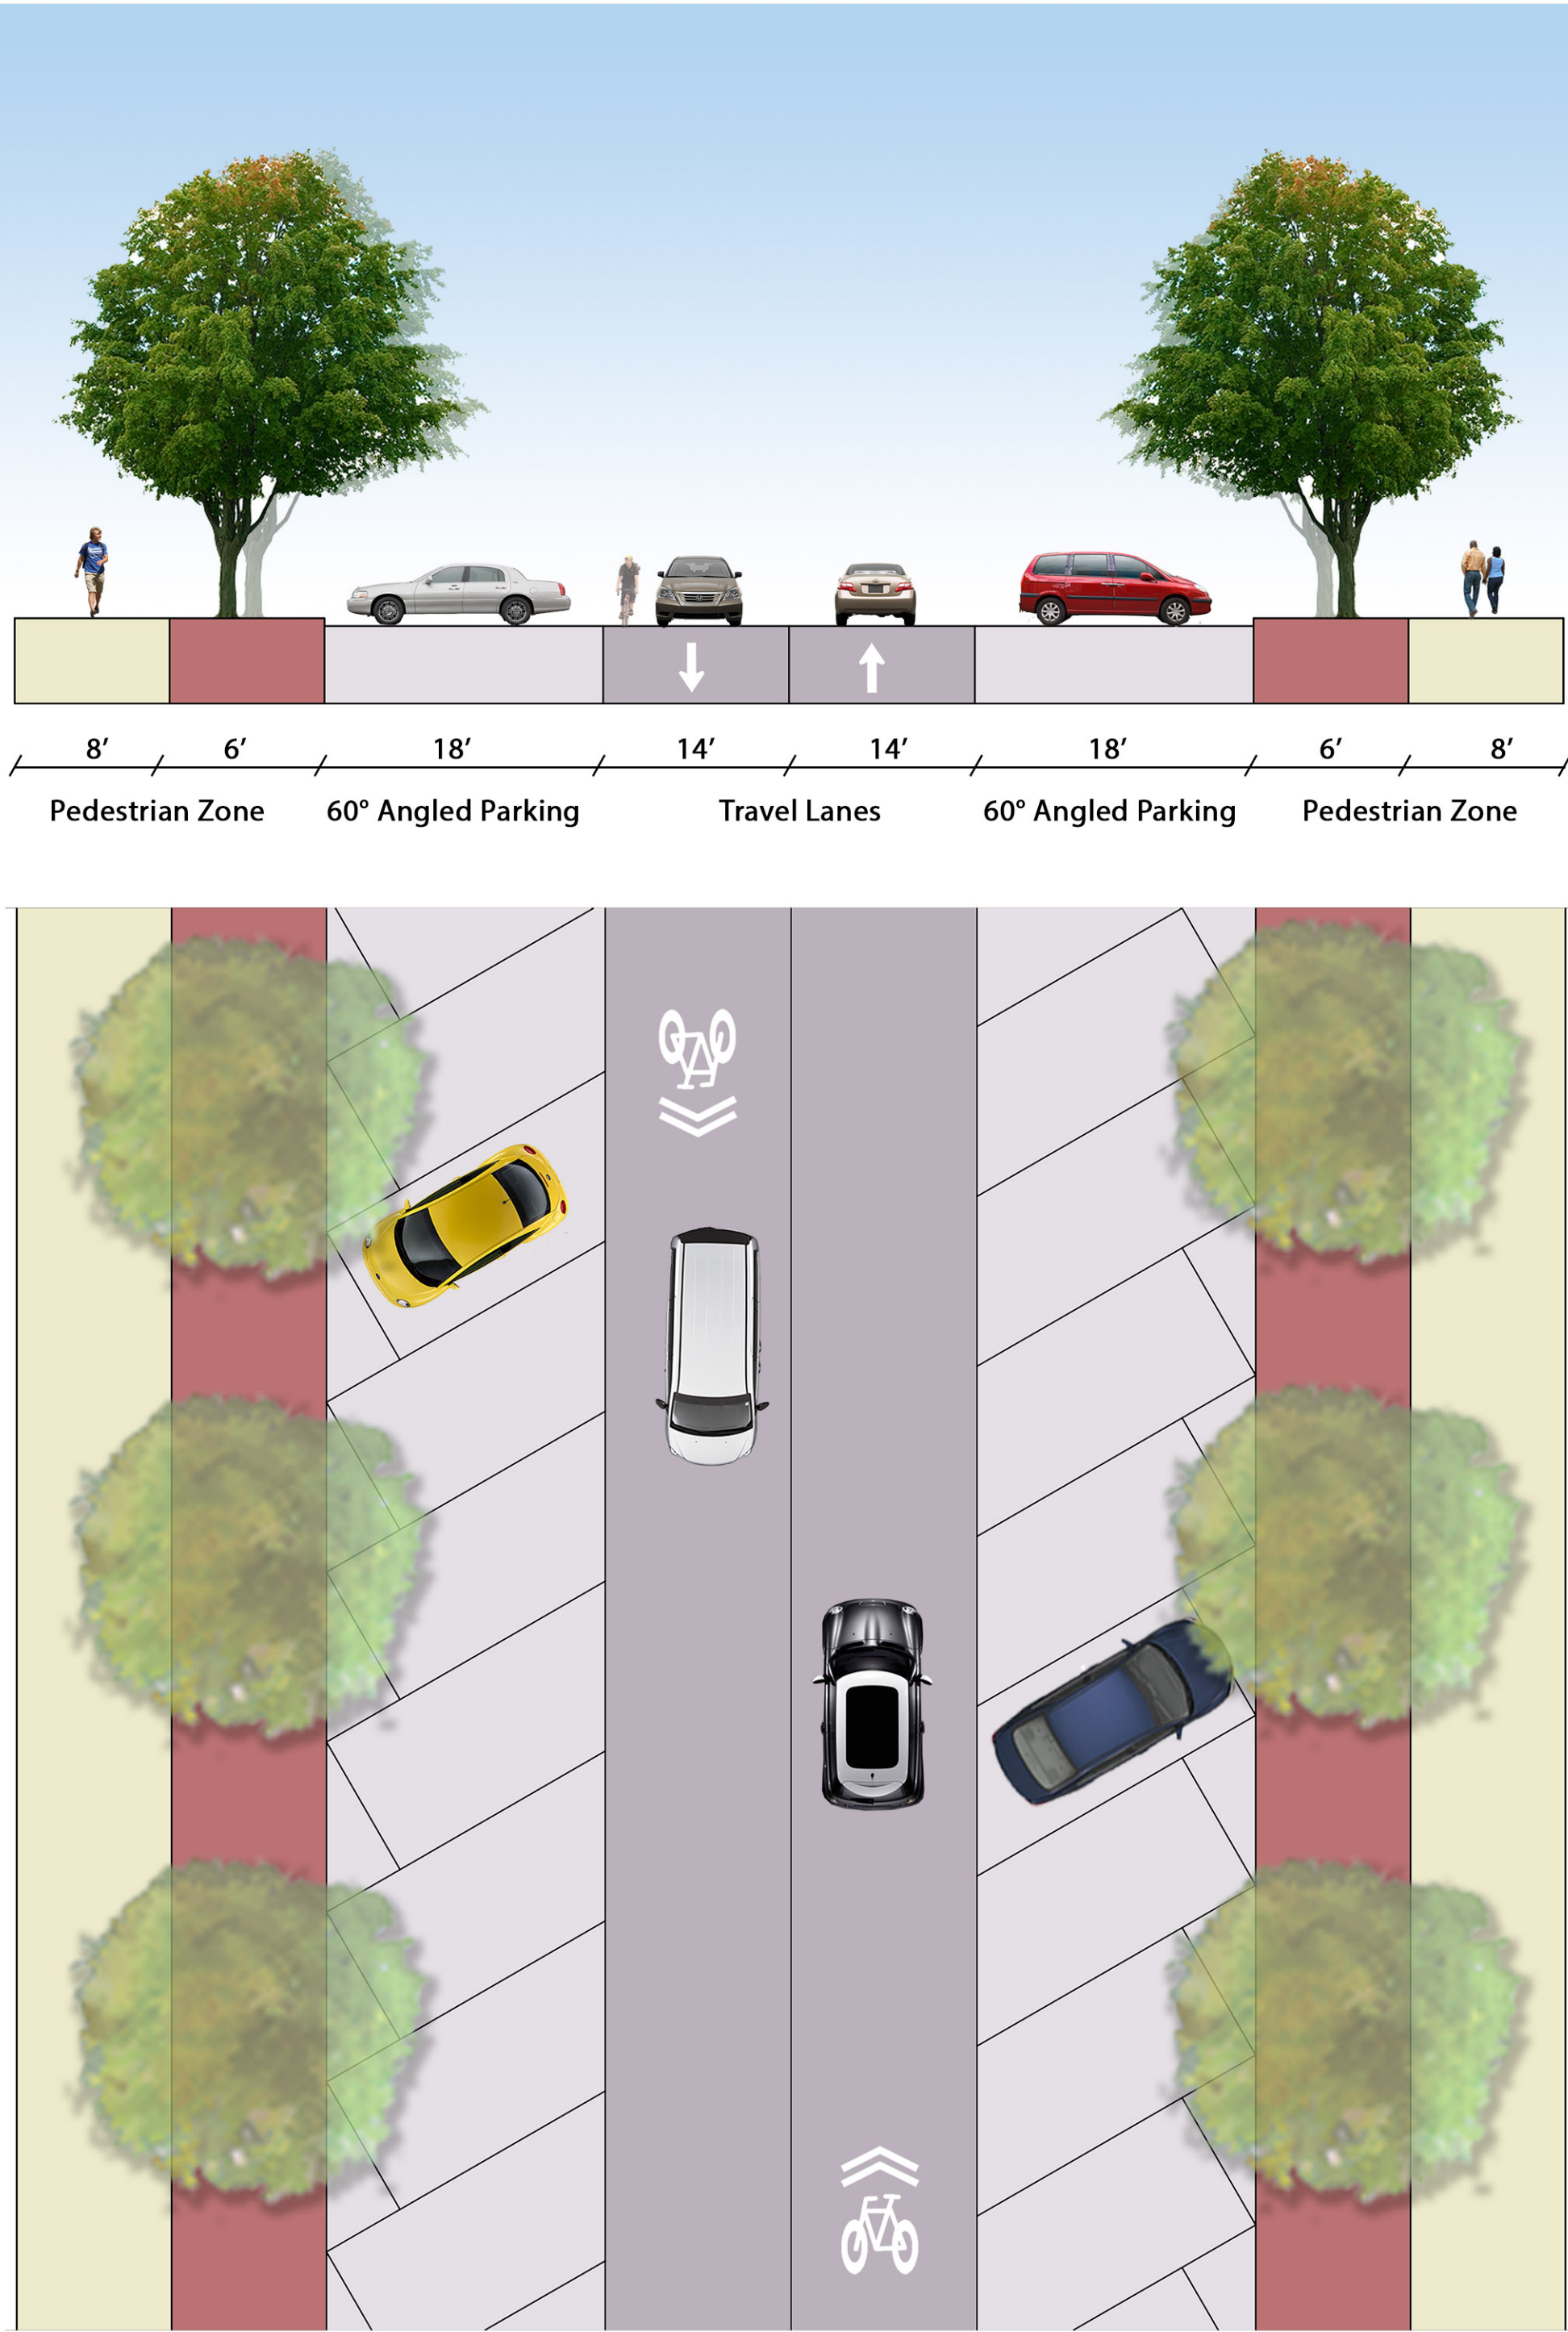


Place dots and comments below.

# South Queen Street: Potential Street Cross-Sections




Option 3: Buffered Bike Lane

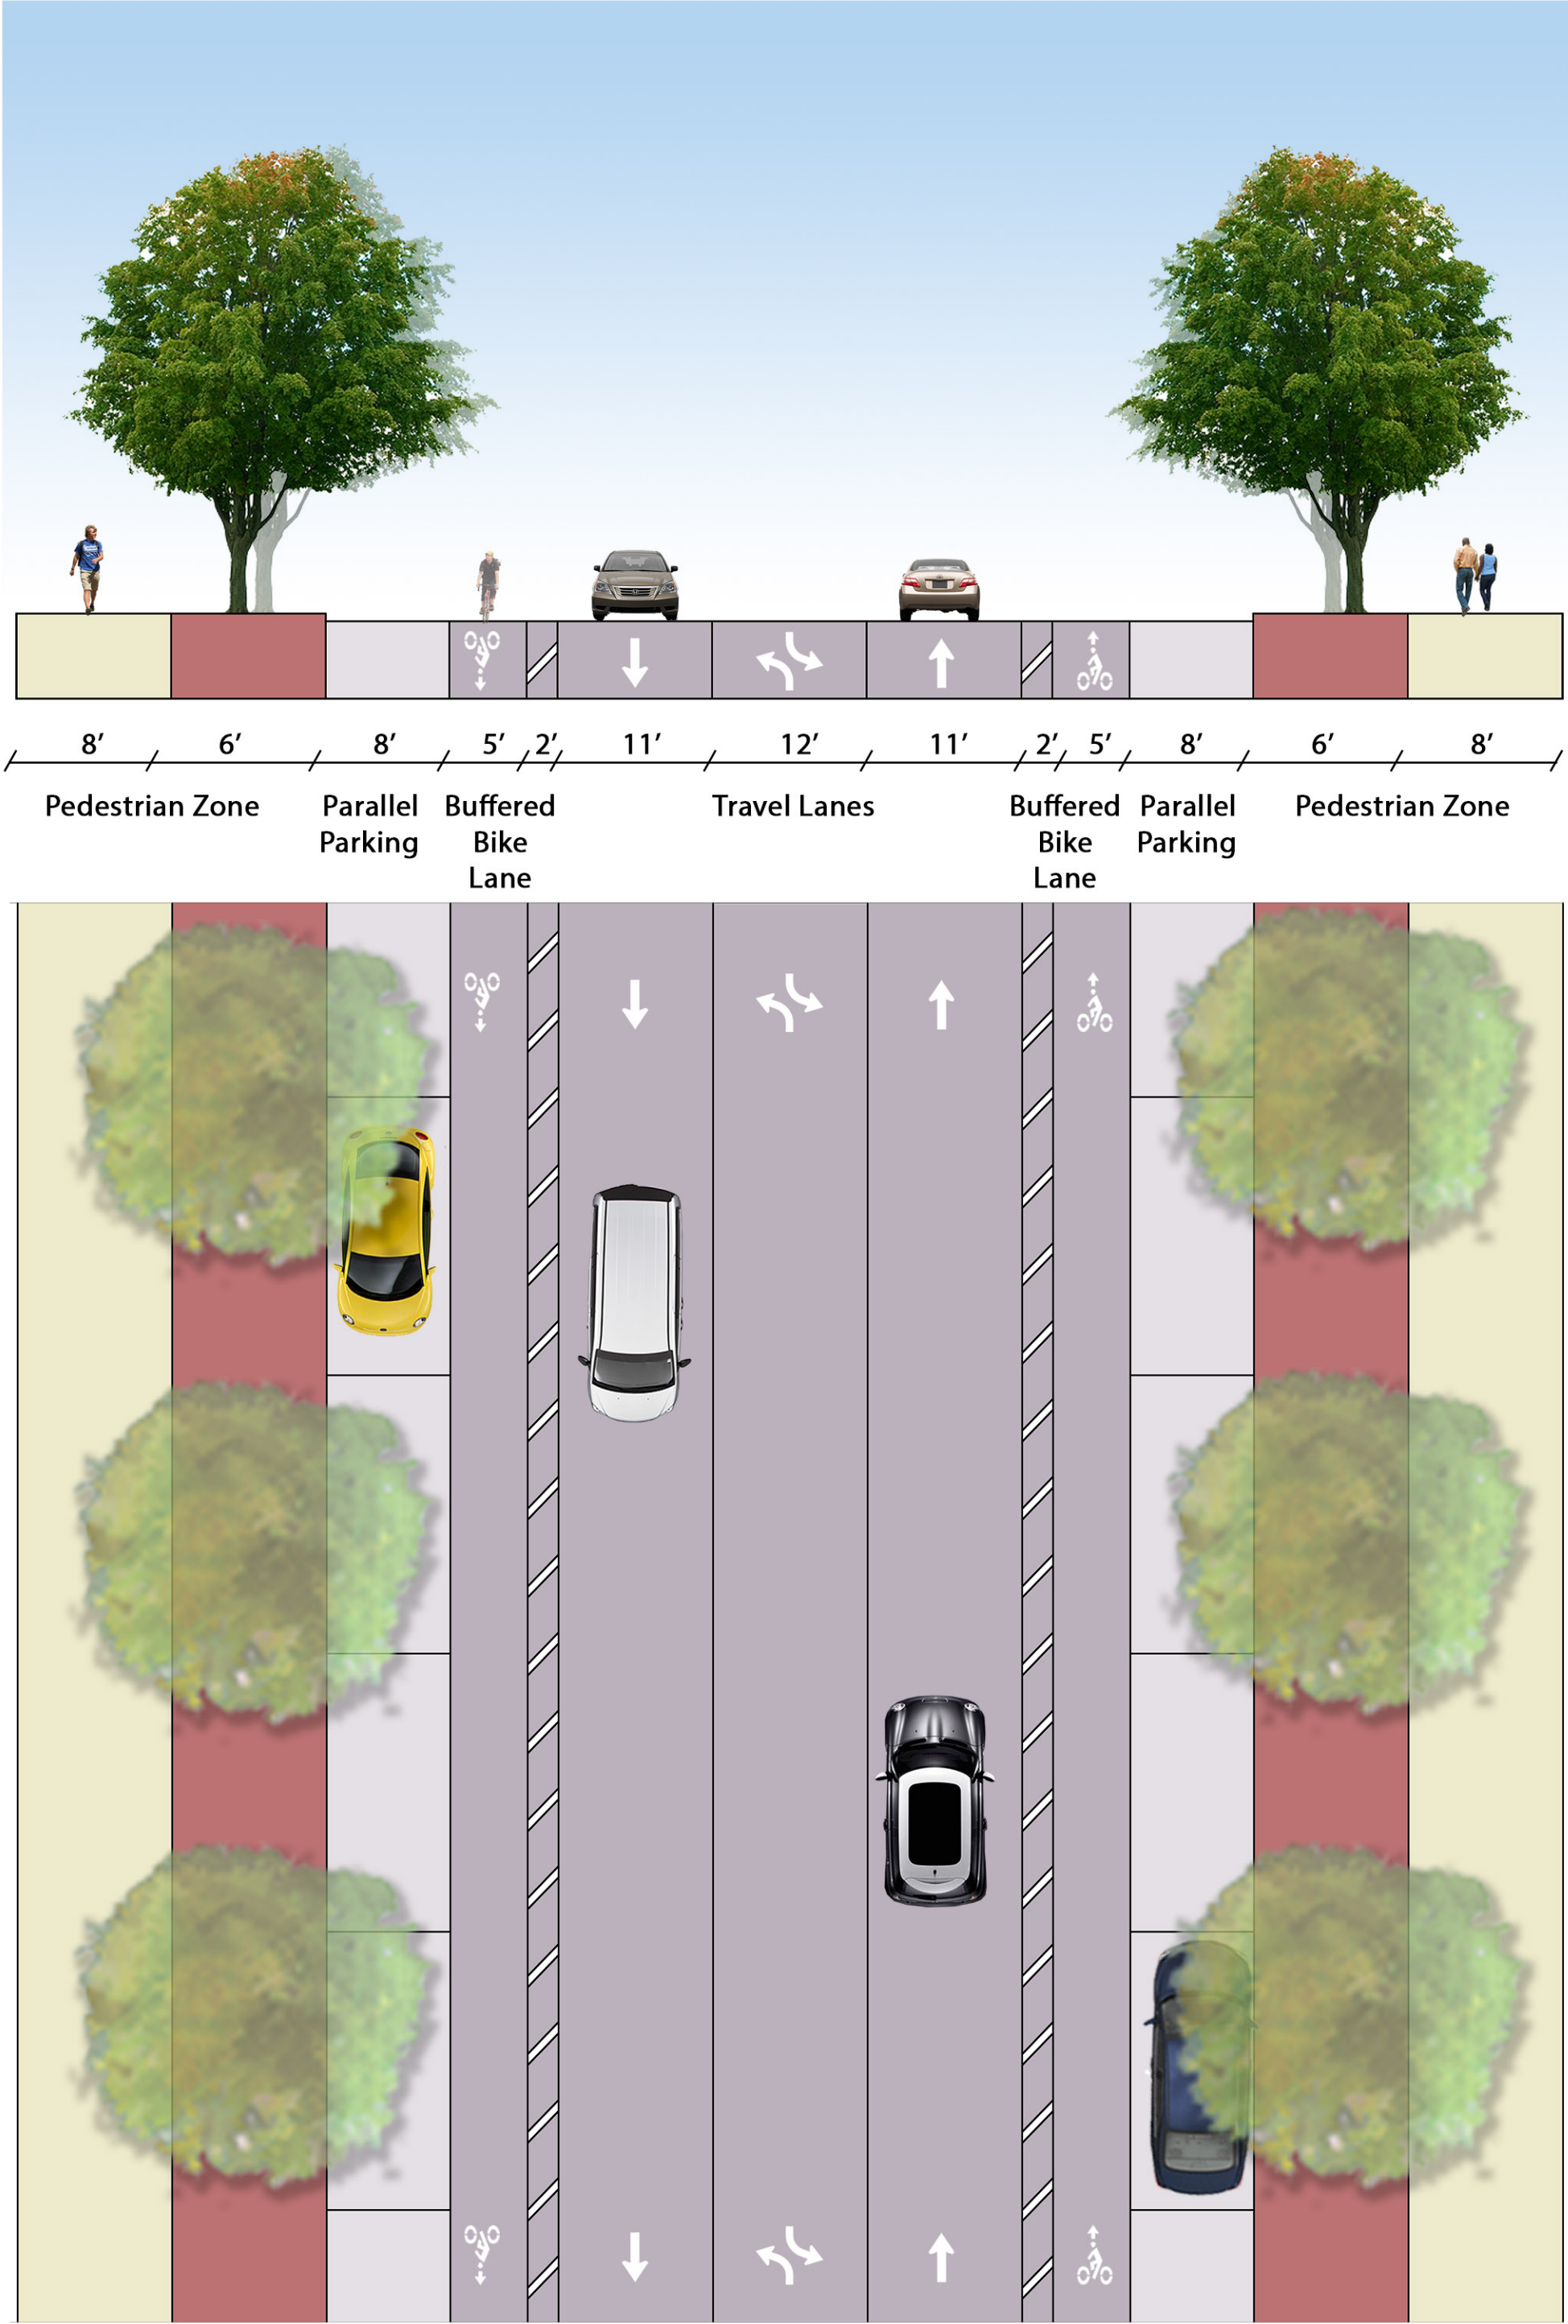

Place dots and comments below.

Option 4: Landscaped Median

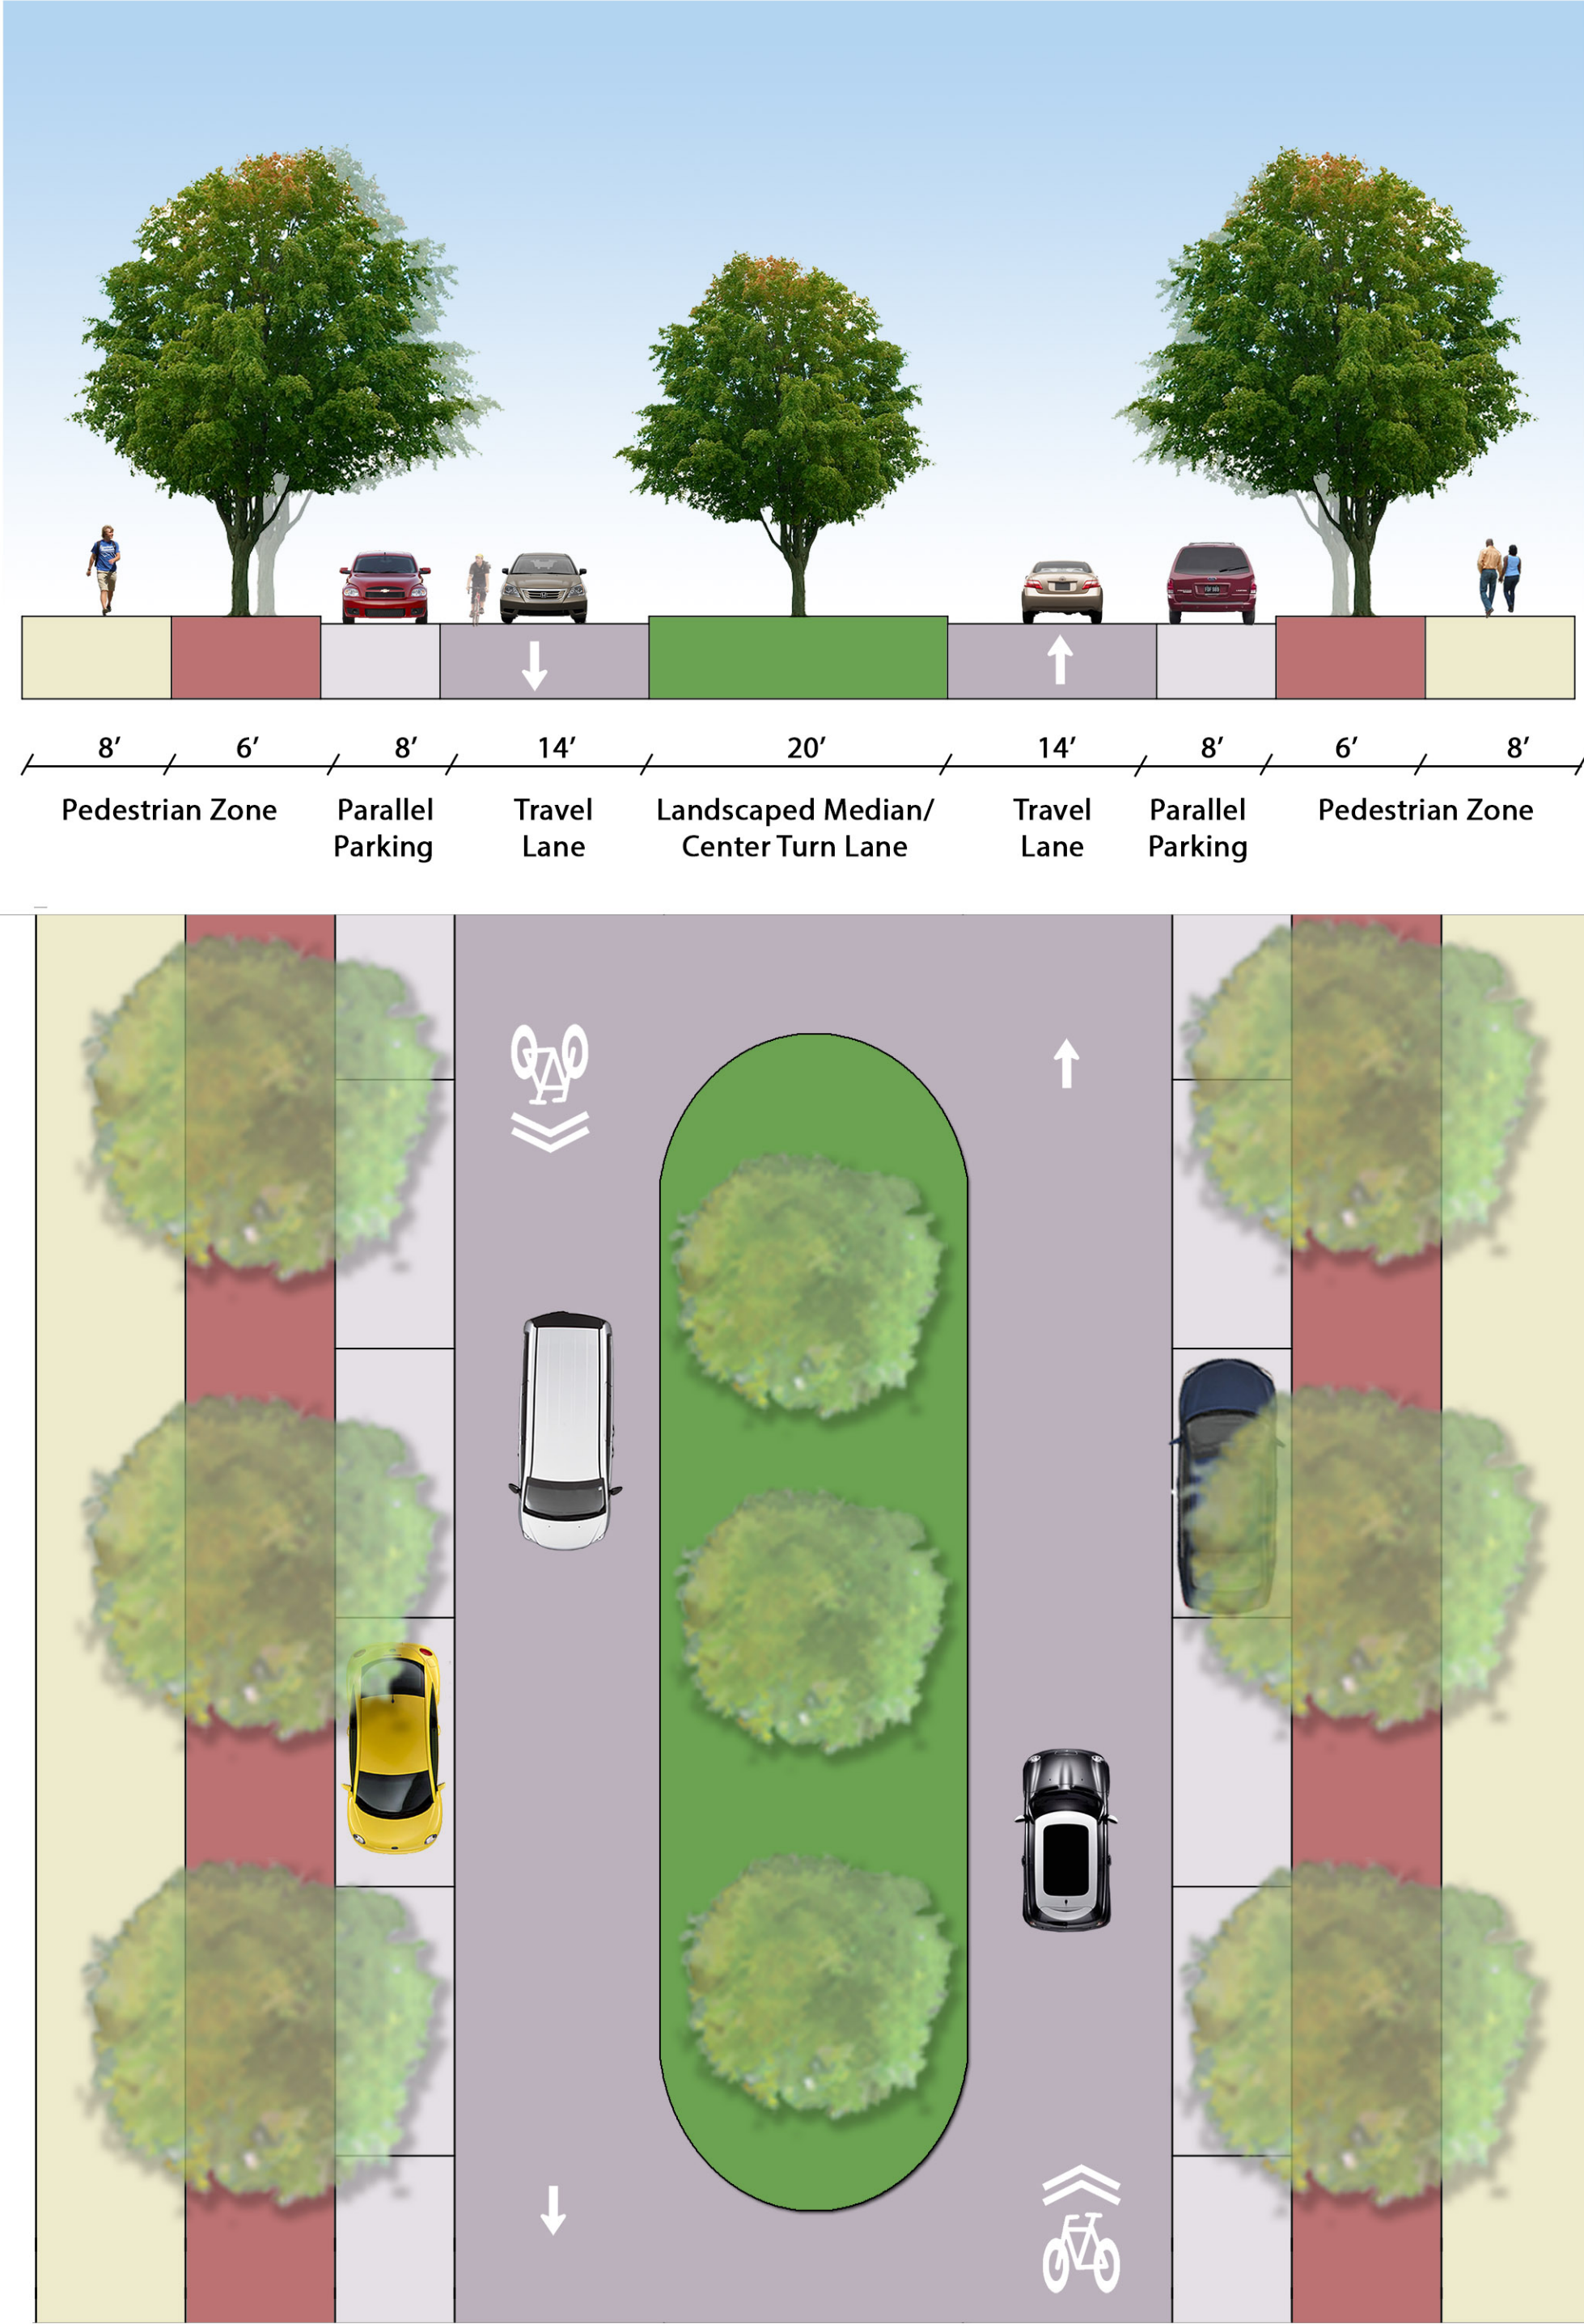

Place dots and comments below.

Please provide any additional comments!